




1 Proposed Site Plan
1 : 500
5 0 5 10 15 20 25
SCALE 1:500 m

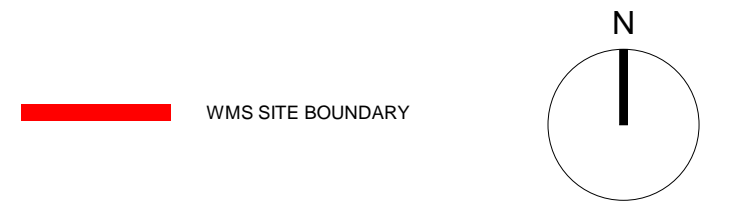

Site Figures	
INTERNAL GROSS	54,585 SQ.FT
NET SALES	29,456 SQ.FT
Site Parking Figures	
STANDARD PARKING BAYS	272
ACC PARKING BAYS	16
PARENT & CHILD	11
EVC BAYS	12
COMMUNITY VAN	2
STAFF EVC BAYS	1
CLICK & COLLECT BAYS	4
MOTORCYCLE BAYS	1
TOTAL USEABLE BAYS	319
TROLLEY BAYS	7 + ENTRANCE
SERVICE YARD	ENCLOSED FULL TURNING CIRCLE
HOME SHOPPING	ENCLOSED IN SERVICE YARD
STORE SITE AREA	5.12 ACRES

STATUS:
PLANNING APPLICATION

NJSR

ARCHITECTS
PROJECT MANAGERS
INTERIOR DESIGNERS
CDM ADVISORS
PRINCIPAL DESIGNERS
HISTORIC BUILDING CONSULTANTS

SOUTHPORT | t: 01704 531 252 | f: 01704 532 833 | e: southport@njsr.co.uk
MANCHESTER | t: 0161 873 8770 | f: 0161 873 8771 | e: manchester@njsr.co.uk
WWW.NJSR.CO.UK WWW.NJSRPROJECTSERVICES.CO.UK
Client

Since 1899

Project
NEW FOODSTORE, RUSPER ROAD
WMS HORSHAM

Title
PROPOSED SITE PLAN

Scale	Date	Drawn	Checked
As indicated	01.06.21	JW	DB
Contract	Dwg. No.	Rev	
1464-093	125		